


Belden 9538/9536 cable is required for the 12V power and data connections, with cable lengths up to 100m.

Cat 5e - FTP cable can be used when cable lengths are less than 30 metres.

The shield/drain wires should be connected to earth at the control centre.

The use of other cable types may cause communication errors within systems using network accessories.

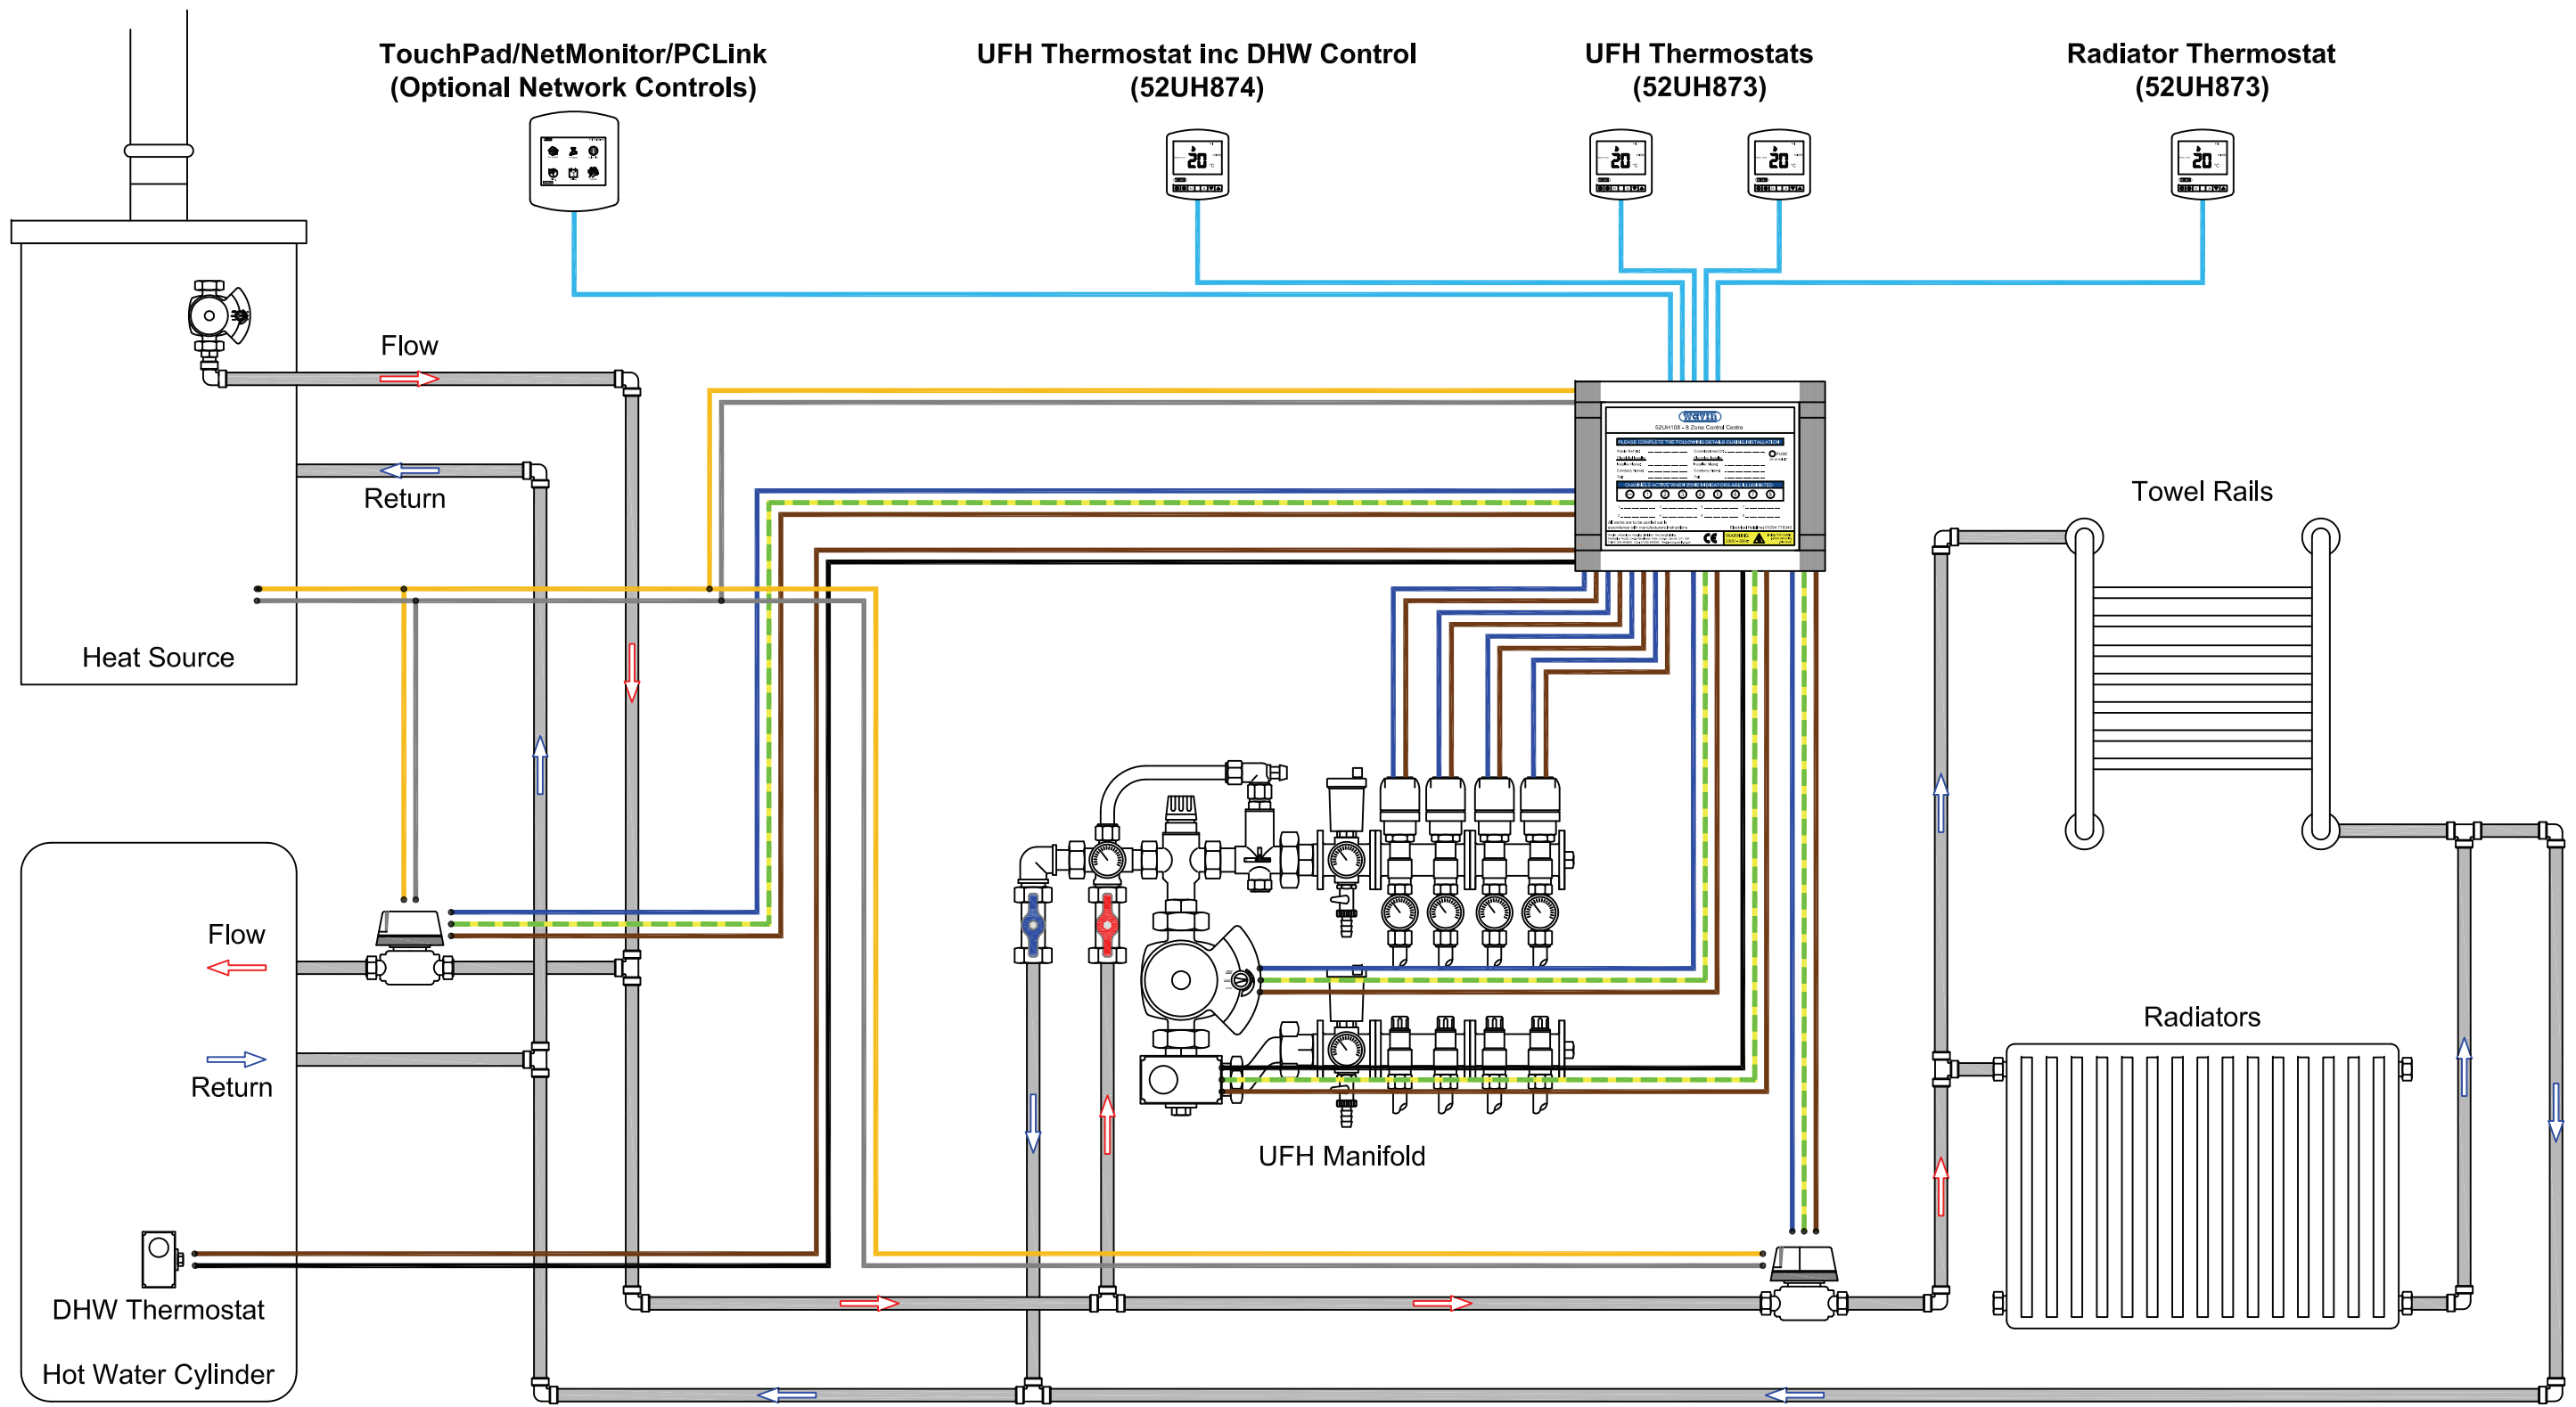

All components must be installed and earthed in accordance with local regulations.

Only competent persons with certification recognised under Building Regulations - Part P should carry out electrical installation or servicing work.



Wavin, Underfloor Heating Division, The Dart Building, Grenadier Road, Exeter Business Park, Exeter, Devon, EX1 3QF  
 Tel: 01392 444122 Fax: 01392 444135 Email: Info@thermoboard.co.uk Web: www.thermoboard.co.uk